


**REAR ELEVATION**

SCALE 1/4"=1'-0"  
 \* ALL EXTERIOR WALL MATERIAL TO BE STONE VENEER UNLESS NOTED OTHERWISE

THIS DRAWING IS THE PROPERTY OF DALLAS DESIGN GROUP & ASSOCIATES AND MAY NOT BE USED, REPRODUCED OR PUBLISHED WITHOUT THEIR WRITTEN PERMISSION. DALLAS DESIGN GROUP & ASSOCIATES ASSUMES NO LIABILITY FOR ANY HOME CONSTRUCTED FROM THIS PLAN. IT IS THE RESPONSIBILITY OF THE PURCHASER OF THIS PLAN TO PERFORM THE FOLLOWING BEFORE BEGINNING ACTUAL CONSTRUCTION:

- 1) BUILDER OR CONTRACTOR MUST VERIFY ALL DIMENSIONS PRIOR TO PROCEEDING WITH CONSTRUCTION.
- 2) CONTRACTOR MUST VERIFY COMPLIANCE WITH ALL LOCAL BUILDING CODES IN THE AREA WHERE THE HOME IS TO BE CONSTRUCTED.
- 3) PLANS INDICATE LOCATION ONLY. ENGINEERS ASSESSORS SHOULD INCORPORATE ACTUAL SITE CONDITIONS.

CAUTION MUST BE EXERCISED IN MAKING ANY CHANGES IN THIS PLAN. ONLY A QUALIFIED ENGINEER SHOULD ATTEMPT MODIFICATIONS AS EVEN MINOR CHANGES IN ONE AREA OF THE HOUSE COULD LEAD TO MAJOR PROBLEMS IN ANOTHER AREA.

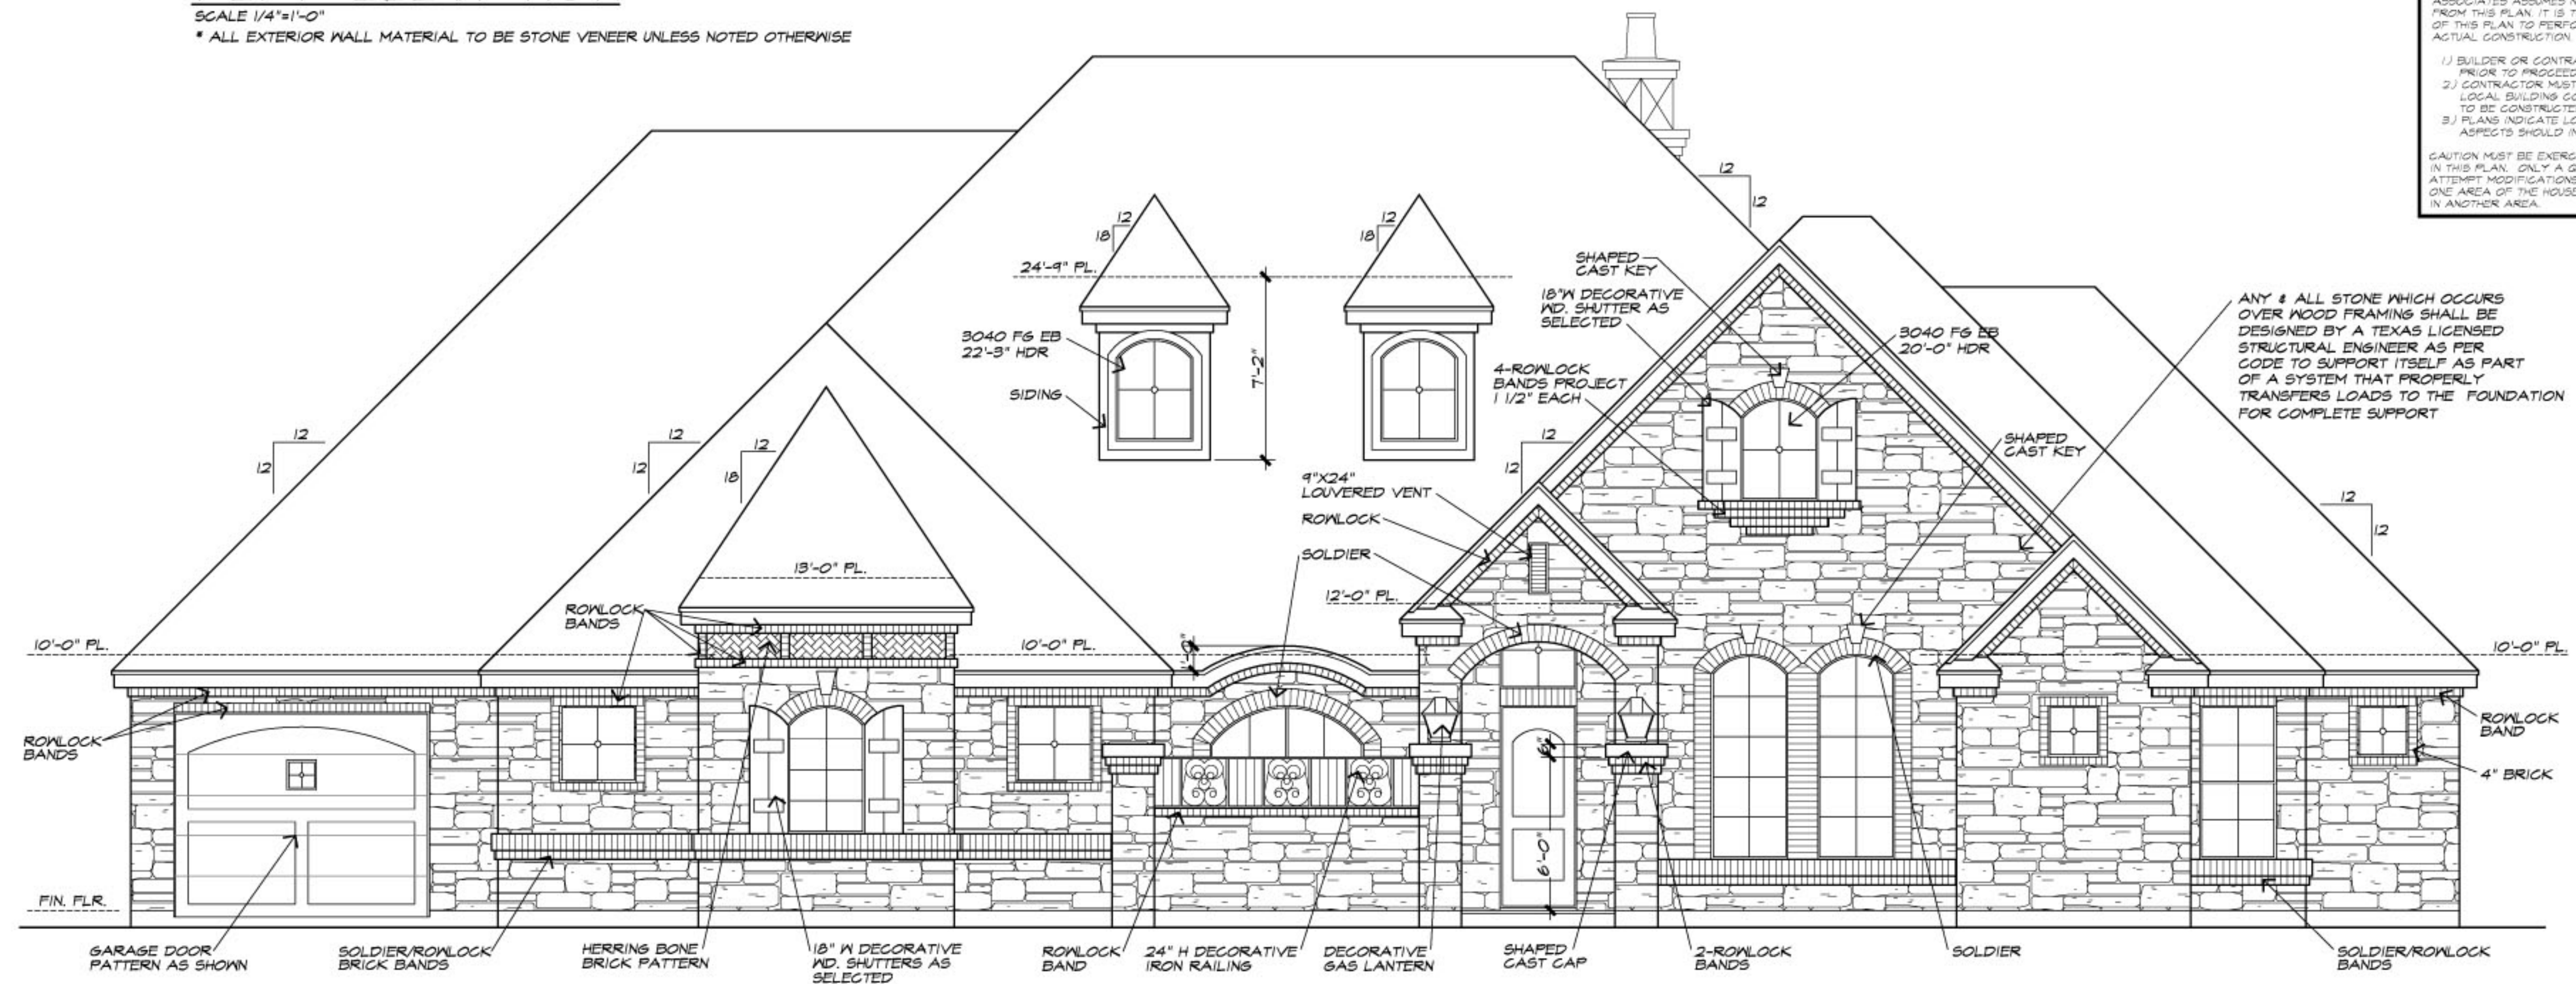

**FRONT ELEVATION**

SCALE 1/4"=1'-0"  
 \* ALL EXTERIOR WALL MATERIAL TO BE STONE VENEER UNLESS NOTED OTHERWISE

**DO NOT COPY - COPYRIGHT PROTECTED**  
**DALLAS - DESIGN - GROUP**  
 DALLAS DESIGN GROUP - 2439 PEAVY ROAD - DALLAS, TEXAS 75248 - (972) 907-0080  
 COPYRIGHT 2010 - DALLAS DESIGN GROUP - ALL RIGHTS RESERVED

DATE:  
 1-27-10  
 PLAN NO.  
 I-M-FJ-1-4-4-11-78-5187  
 SHEET NO.