


LEFT ELEVATION
SCALE 1/4"=1'-0"

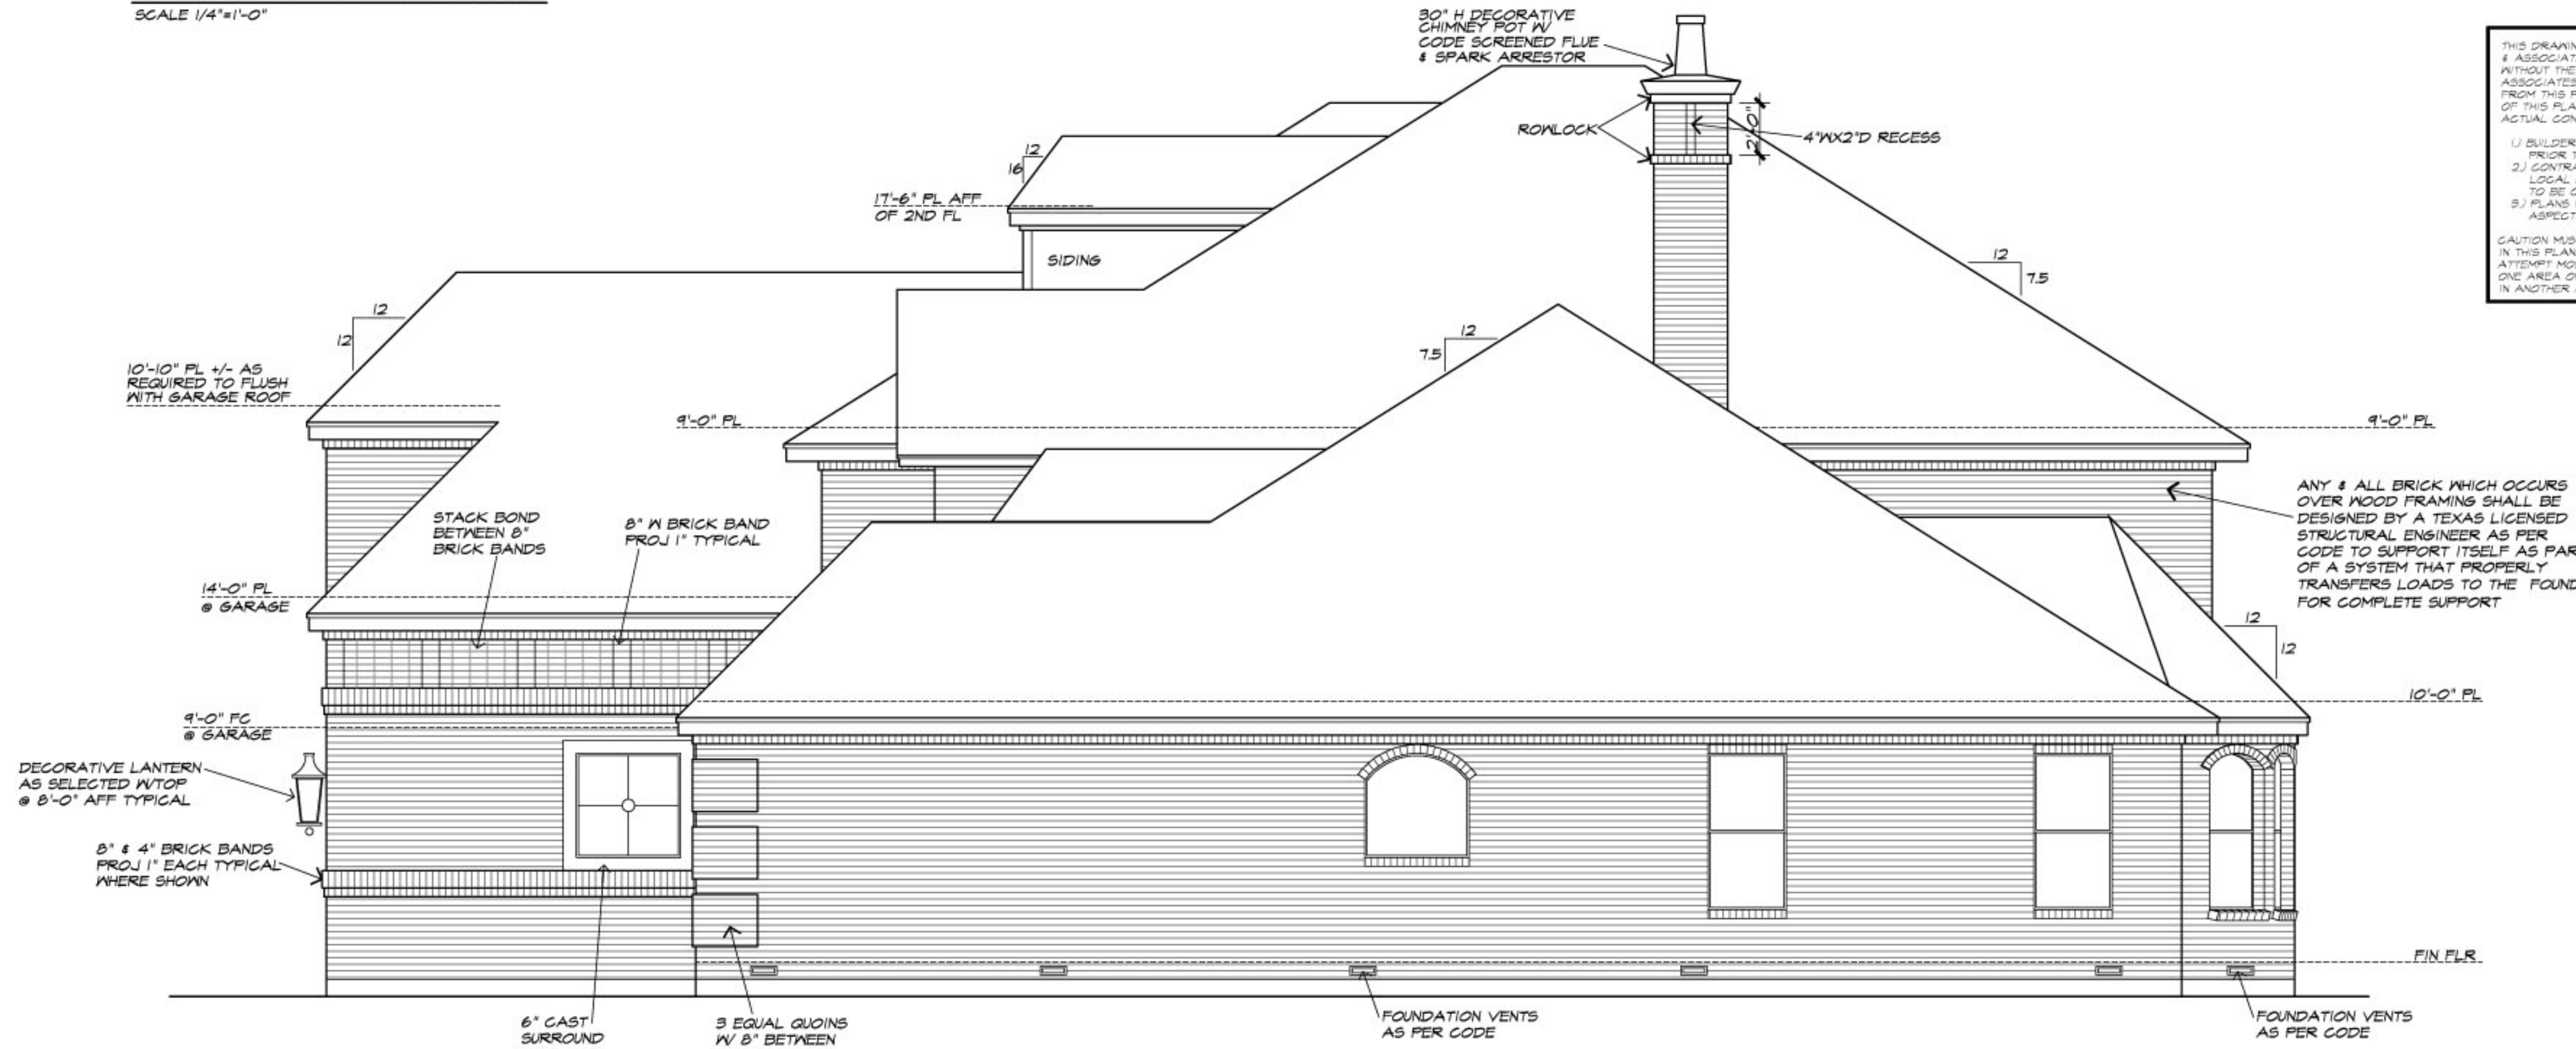

RIGHT ELEVATION
SCALE 1/4"=1'-0"

THIS DRAWING IS THE PROPERTY OF DALLAS DESIGN GROUP & ASSOCIATES AND MAY NOT BE USED, REPRODUCED OR PUBLISHED WITHOUT THEIR WRITTEN PERMISSION. DALLAS DESIGN GROUP & ASSOCIATES ASSUMES NO LIABILITY FOR ANY HOME CONSTRUCTED FROM THIS PLAN. IT IS THE RESPONSIBILITY OF THE PURCHASER OF THIS PLAN TO PERFORM THE FOLLOWING BEFORE BEGINNING ACTUAL CONSTRUCTION:

- 1) BUILDER OR CONTRACTOR MUST VERIFY ALL DIMENSIONS PRIOR TO PROCEEDING WITH CONSTRUCTION.
- 2) CONTRACTOR MUST VERIFY COMPLIANCE WITH ALL LOCAL BUILDING CODES IN THE AREA WHERE THE HOME IS TO BE CONSTRUCTED.
- 3) PLANS INDICATE LOCATION ONLY. ENGINEERING ASPECTS SHOULD INCORPORATE ACTUAL SITE CONDITIONS.

CAUTION MUST BE EXERCISED IN MAKING ANY CHANGES IN THIS PLAN. ONLY A QUALIFIED ENGINEER SHOULD ATTEMPT MODIFICATIONS, AS EVEN MINOR CHANGES IN ONE AREA OF THE HOUSE COULD LEAD TO MAJOR PROBLEMS IN ANOTHER AREA.

ANY & ALL BRICK WHICH OCCURS OVER WOOD FRAMING SHALL BE DESIGNED BY A TEXAS LICENSED STRUCTURAL ENGINEER AS PER CODE TO SUPPORT ITSELF AS PART OF A SYSTEM THAT PROPERLY TRANSFERS LOADS TO THE FOUNDATION FOR COMPLETE SUPPORT.

DO NOT COPY - COPYRIGHT PROTECTED
DALLAS DESIGN GROUP - DESIGN - GROUP
 DALLAS DESIGN GROUP - 2439 PEAVY ROAD - DALLAS, TEXAS 75248 - (972) 907-0080
 COPYRIGHT 2010 - DALLAS DESIGN GROUP - ALL RIGHTS RESERVED



DATE: 3-2-10
 PLAN NO. 2-M-FJ-1-5-5-79-76-6367
 MAYFAIR - PIER & BEAM
 SHEET NO.